


**WATER SERVICE DETAIL**

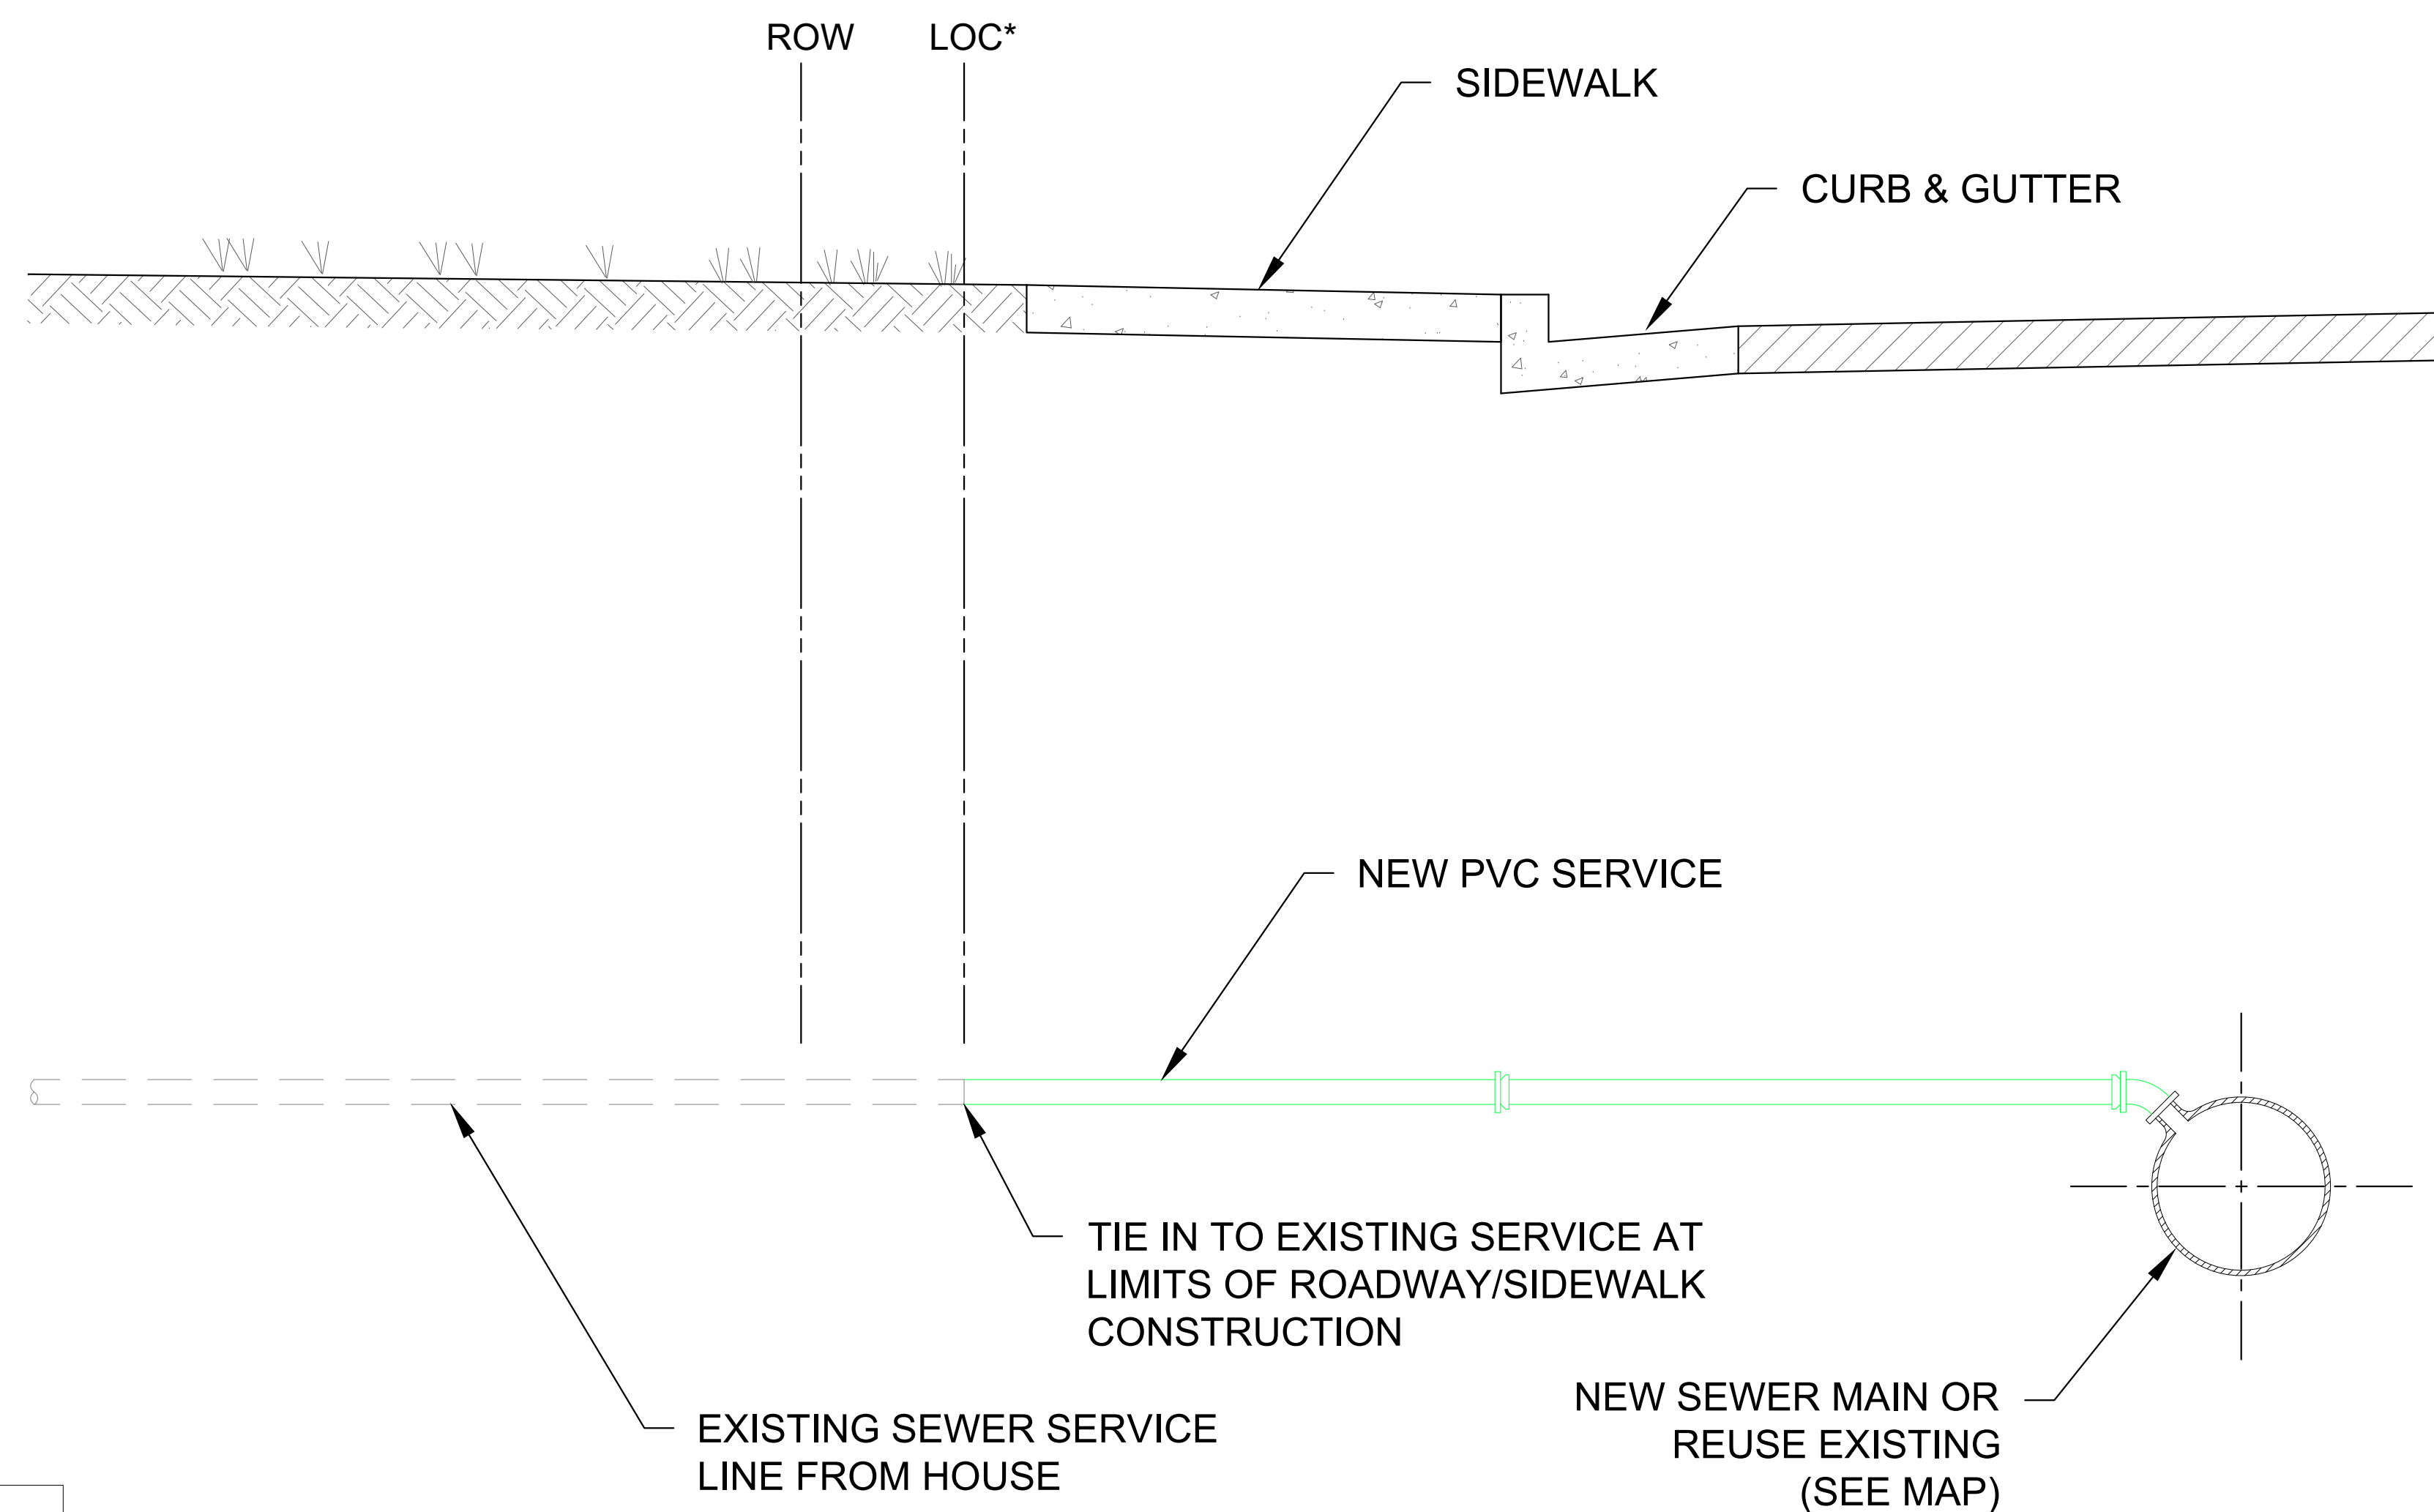

**SEWER SERVICE DETAIL**

**LEGEND**  
 — NEW SEWER SERVICE  
 — NEW WATER SERVICE

**WATER METER PIT REPLACEMENTS DUE TO DESIGN CONFLICT**

512 Cantril St**
609 Cantril St
611 Cantril St
716 Cantril St
623 Gilbert St
619 Lewis St

**WATER METER PIT REPLACEMENTS DUE TO RELOCATION INTO ROW**

721 Anderson St
750 Cantril St
777 Fifth St
515 Gilbert St
519 Gilbert St
521 Gilbert St**
608 Lewis St
607 Sixth St

**ADDITIONAL FIRE HYDRANTS**

NE Corner of Lewis & 5th
NE Corner of Cantril & 6th

\* ACTUAL POSITION OF LIMITS OF CONSTRUCTION (LOC) VARIES DUE TO GRADING TIE-IN PAST EDGE OF SIDEWALK.  
 \*\* SURVEY INDICATES TWO WATER METER PIT LOCATIONS AT THIS PROPERTY.